


# DANPASHADE AURA LOUVRE SYSTEM

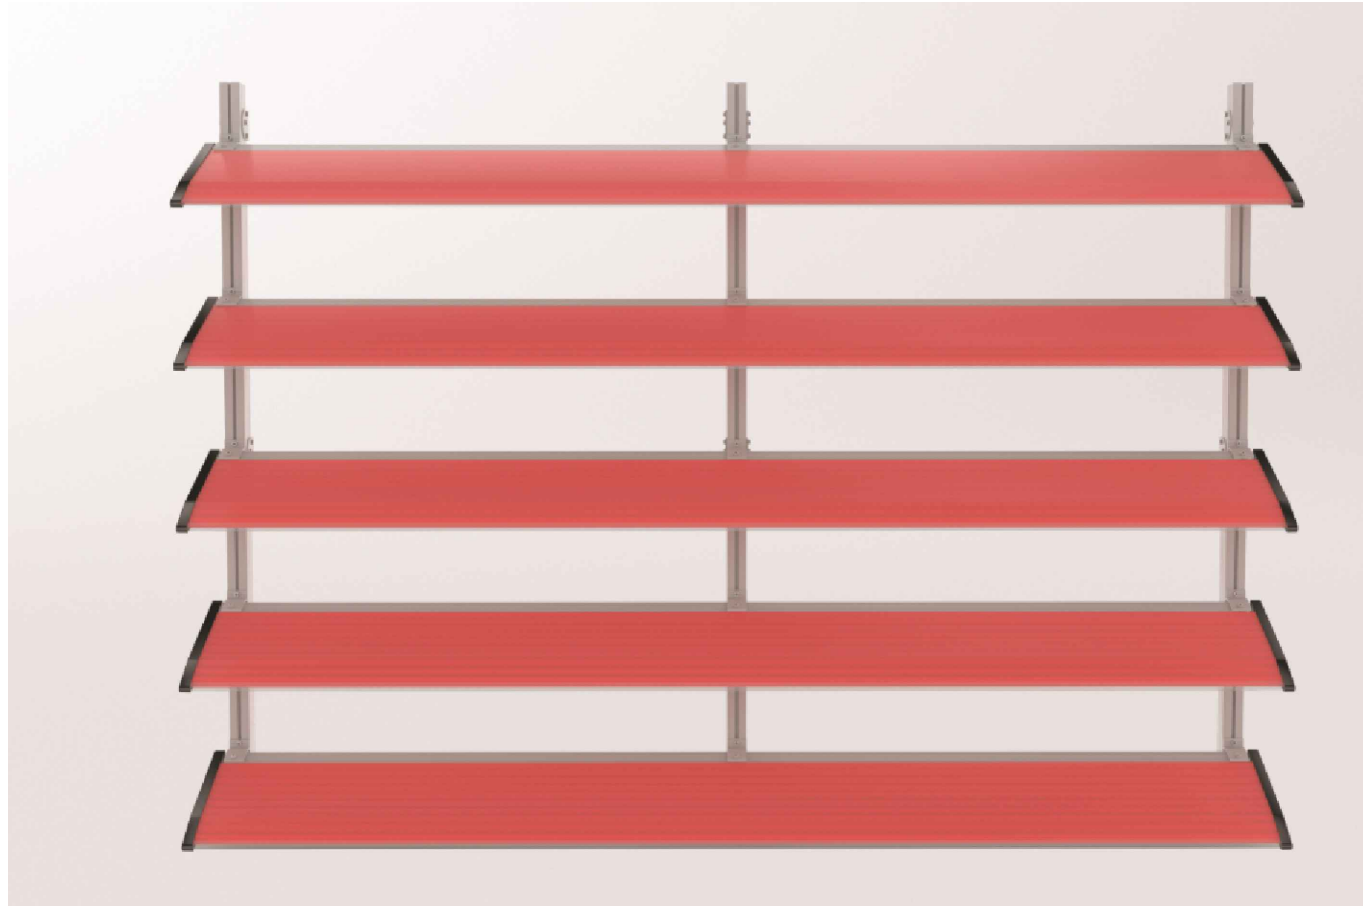

## GENERAL NOTES

### DRAWING INFORMATION:

This drawing set is only applicable to the standard Danpashade Aura Louvre System and related accessories. © Copyright 2021 Danpal Australia Pty Ltd.

### SEALANT:

If required, only use neutral cure non-acetic silicone that is polycarbonate compatible.

### SUB-STRUCTURE:


The sub-structure must be suitably designed by an engineer to withstand expected loads and should be designed to provide suitable support to the Danpal System, ensuring that Danpal maximum spans are not exceeded.

### WARRANTY:


All Danpal materials are covered against defects by a 10 Year Commercial Limited Warranty. For further details or for project-specific warranty variations, please consult Danpal Australia.

**DANPAL® STANDARD COMPONENT DETAILS ARE INTENDED ONLY AS A GUIDE.**

**FOR PROJECT-SPECIFIC ENGINEERING DOCUMENTATION BY AN APPROPRIATELY QUALIFIED ENGINEER.**


|  |   |   |              |                 |                      |
|--|---|---|--------------|-----------------|----------------------|
|  | Dan Pal Australia Pty Ltd<br>ABN 85 124 859 212<br>11/4-6 Junction Street, Auburn NSW 2144<br>Tel: 02 9475 2000 Web: <a href="http://www.danpal.com.au">www.danpal.com.au</a> | Sheet Title:  | Drawn:       | Checked:        | Revision:            |
|  |   | <b>TITLE PAGE AND GENERAL NOTES</b>                   | <b>HL</b>    | <b>AN</b>       | <b>A</b>             |
|  |   | Drawing Series:                                       | Sheet Scale: | Date:           | Sheet:               |
|  |   | <b>DANPASHADE AURA LOUVRE SYSTEM STANDARD DETAILS</b> | <b>NTS</b>   | <b>1/7/2021</b> | <b>1</b> of <b>3</b> |

LOUVRE PANEL

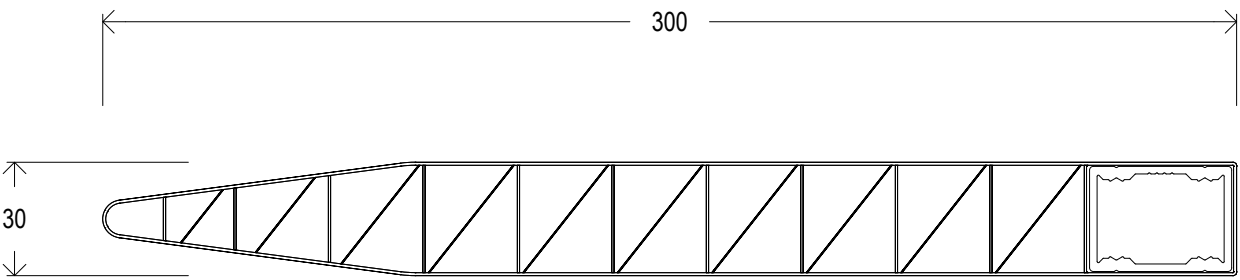


**DP Louvre**  
Made to Order in various colours in lengths up to 6000mm with black capping pre-installed


FRAME ACCESSORIES

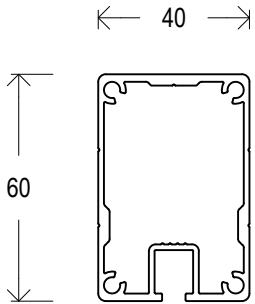

**Louvre Support Beam**  
Stocked in Mill Finish  
Anodising and Powdercoating available to order

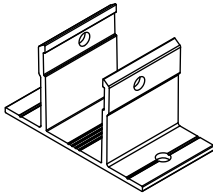

**Louvre Bracket**  
Available for 90 degrees or 22.5 degrees connections  
Stocked in Mill Finish  
Anodising and Powdercoating available to order

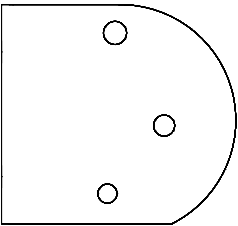

**Saddle Bracket**  
Stocked in Galvanised Steel Finish  
Powdercoating available to order




Dan Pal Australia Pty Ltd  
ABN 85 124 859 212  
11/4-6 Junction Street, Auburn NSW 2144  
Tel: 02 9475 2000 Web: [www.danpal.com.au](http://www.danpal.com.au)

Sheet Title:  
**COMPONENT DETAILS**  
Drawing Series:  
**DANPASHADE AURA LOUVRE SYSTEM STANDARD DETAILS**

Drawn:  
**HL**  
Sheet Scale:  
**1:2 @ A3**


Checked:  
**AN**  
Date:  
**1/7/2021**


Revision:  
**A**  
Sheet:  
**2** of **3**

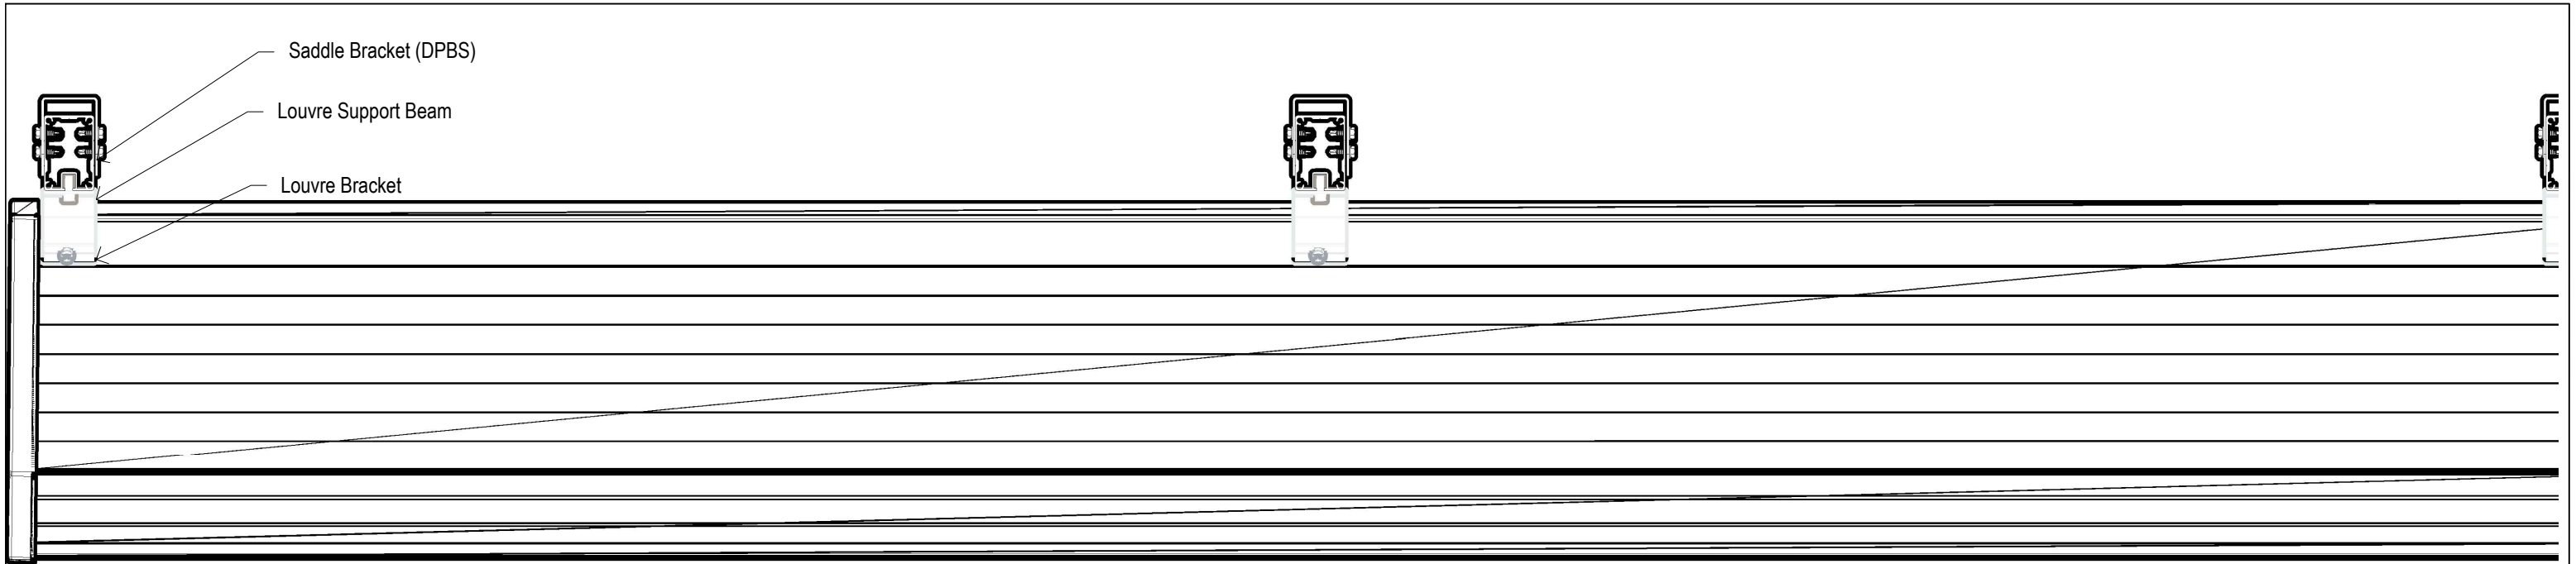

1 PLAN VIEW - TYPICAL ARRANGEMENT FOR HORIZONTAL INSTALLATION

2 SECTION VIEW - TYPICAL ARRANGEMENT FOR HORIZONTAL INSTALLATION

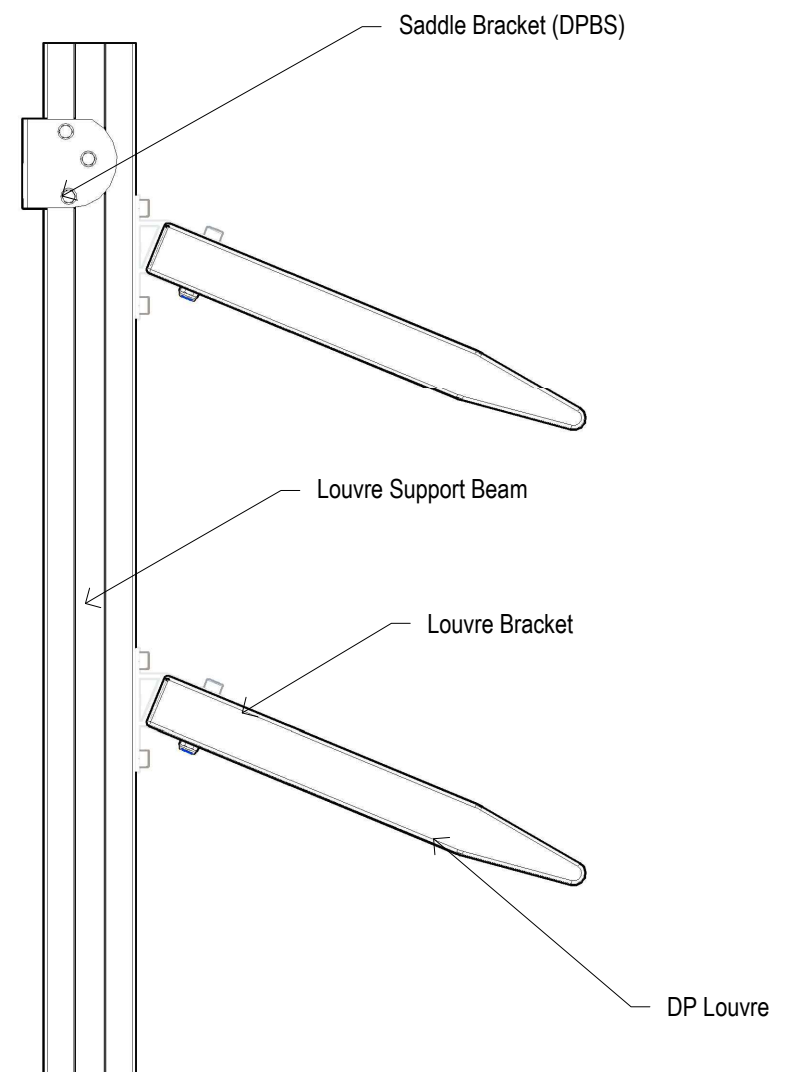

|  |  |   |                 |                 |                      |
|--|--|---|-----------------|-----------------|----------------------|
|  | Dan Pal Australia Pty Ltd<br>ABN 85 124 859 212<br>11/4-6 Junction Street, Auburn NSW 2144<br>Tel: 02 9475 2000 Web: www.danpal.com.au | Sheet Title:  | Drawn:          | Checked:        | Revision:            |
|  |  | <b>PLAN AND CROSS SECTION DETAILS</b>                 | <b>HL</b>       | <b>AN</b>       | <b>A</b>             |
|  |  | Drawing Series:                                       | Sheet Scale:    | Date:           | Sheet:               |
|  |  | <b>DANPASHADE AURA LOUVRE SYSTEM STANDARD DETAILS</b> | <b>1:5 @ A3</b> | <b>1/7/2021</b> | <b>3</b> of <b>3</b> |